




KELTIC TRAFFIC MANAGEMENT
 Unit 1 Link Park Heathrow
 Thorney Mill Road
 West Drayton
 London
 UB7 7EZ

www.keltictm.co.uk

TRAFFIC MANAGEMENT

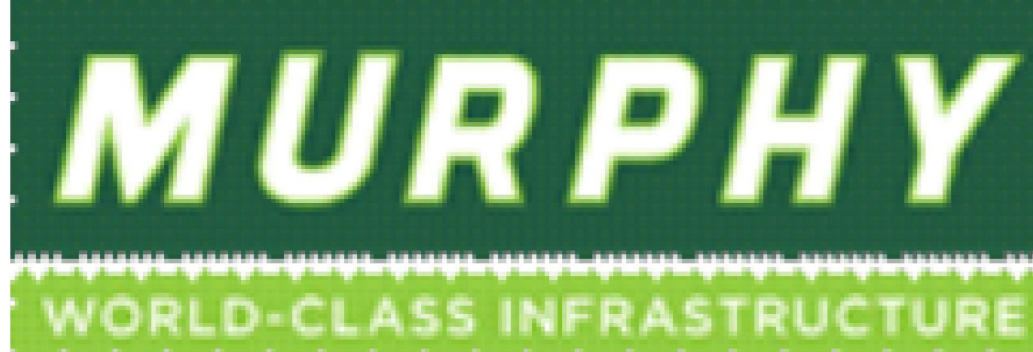


WORLD-CLASS INFRASTRUCTURE

NOTES:

- All signs and cones to be in accordance with Chapter 8-2009, the TSRGD and current IAN's.
- Works access and egress are indicative, exact locations to be agreed on site.
- Safety zones are to be installed as required.
- All signs to be located so as not to obscure signs or objects and should be ballasted near to ground level using sand filled hessian bags or sign straps.
- All sign positions are indicative only and must be accurately positioned on site with good visibility and be clear of and obstructions or vegetation at all times.
- Drawing not to scale
- TM will comply with the Safety at Street Works and Road Works Code of Practice

Qty: 1 Ref: 13-9-RCAO Road Closed Access Only	
Qty: 3 Ref: 13-9 Schedule 13-9: Temporary Information	
Qty: 6 Ref: 13-9 Schedule 13-9: Temporary Information	
Qty: 2 Ref: 13-9 Schedule 13-9: Temporary Information	
Qty: 4 Ref: 2702 Start of temporary diversion route	
Qty: 2 Ref: 2702 End of temporary diversion route	
Qty: 3 Ref: 2702 Start of temporary diversion route	
Qty: 2 Ref: 2703 Direction of temporary diversion route from junction ahead	
Qty: 9 Ref: 2703 Direction of temporary diversion route from junction ahead	
Qty: 1 Ref: 2703 Direction of temporary diversion route from junction ahead	
Qty: 1 Ref: 2703 Direction of temporary diversion route u-turn at roundabout ahead	
Qty: 3 Ref: 2704 Direction of temporary diversion route	
Qty: 1 Ref: 2704 Direction of temporary diversion route	
Qty: 3 Ref: 573 Direction to hazard left	
Qty: 2 Ref: 7016-FP-13-9 Nature of temporary hazard ahead - Road Closed	
Qty: 3 Ref: 7010.1 Nature of temporary hazard ahead - Road Ahead Closed	

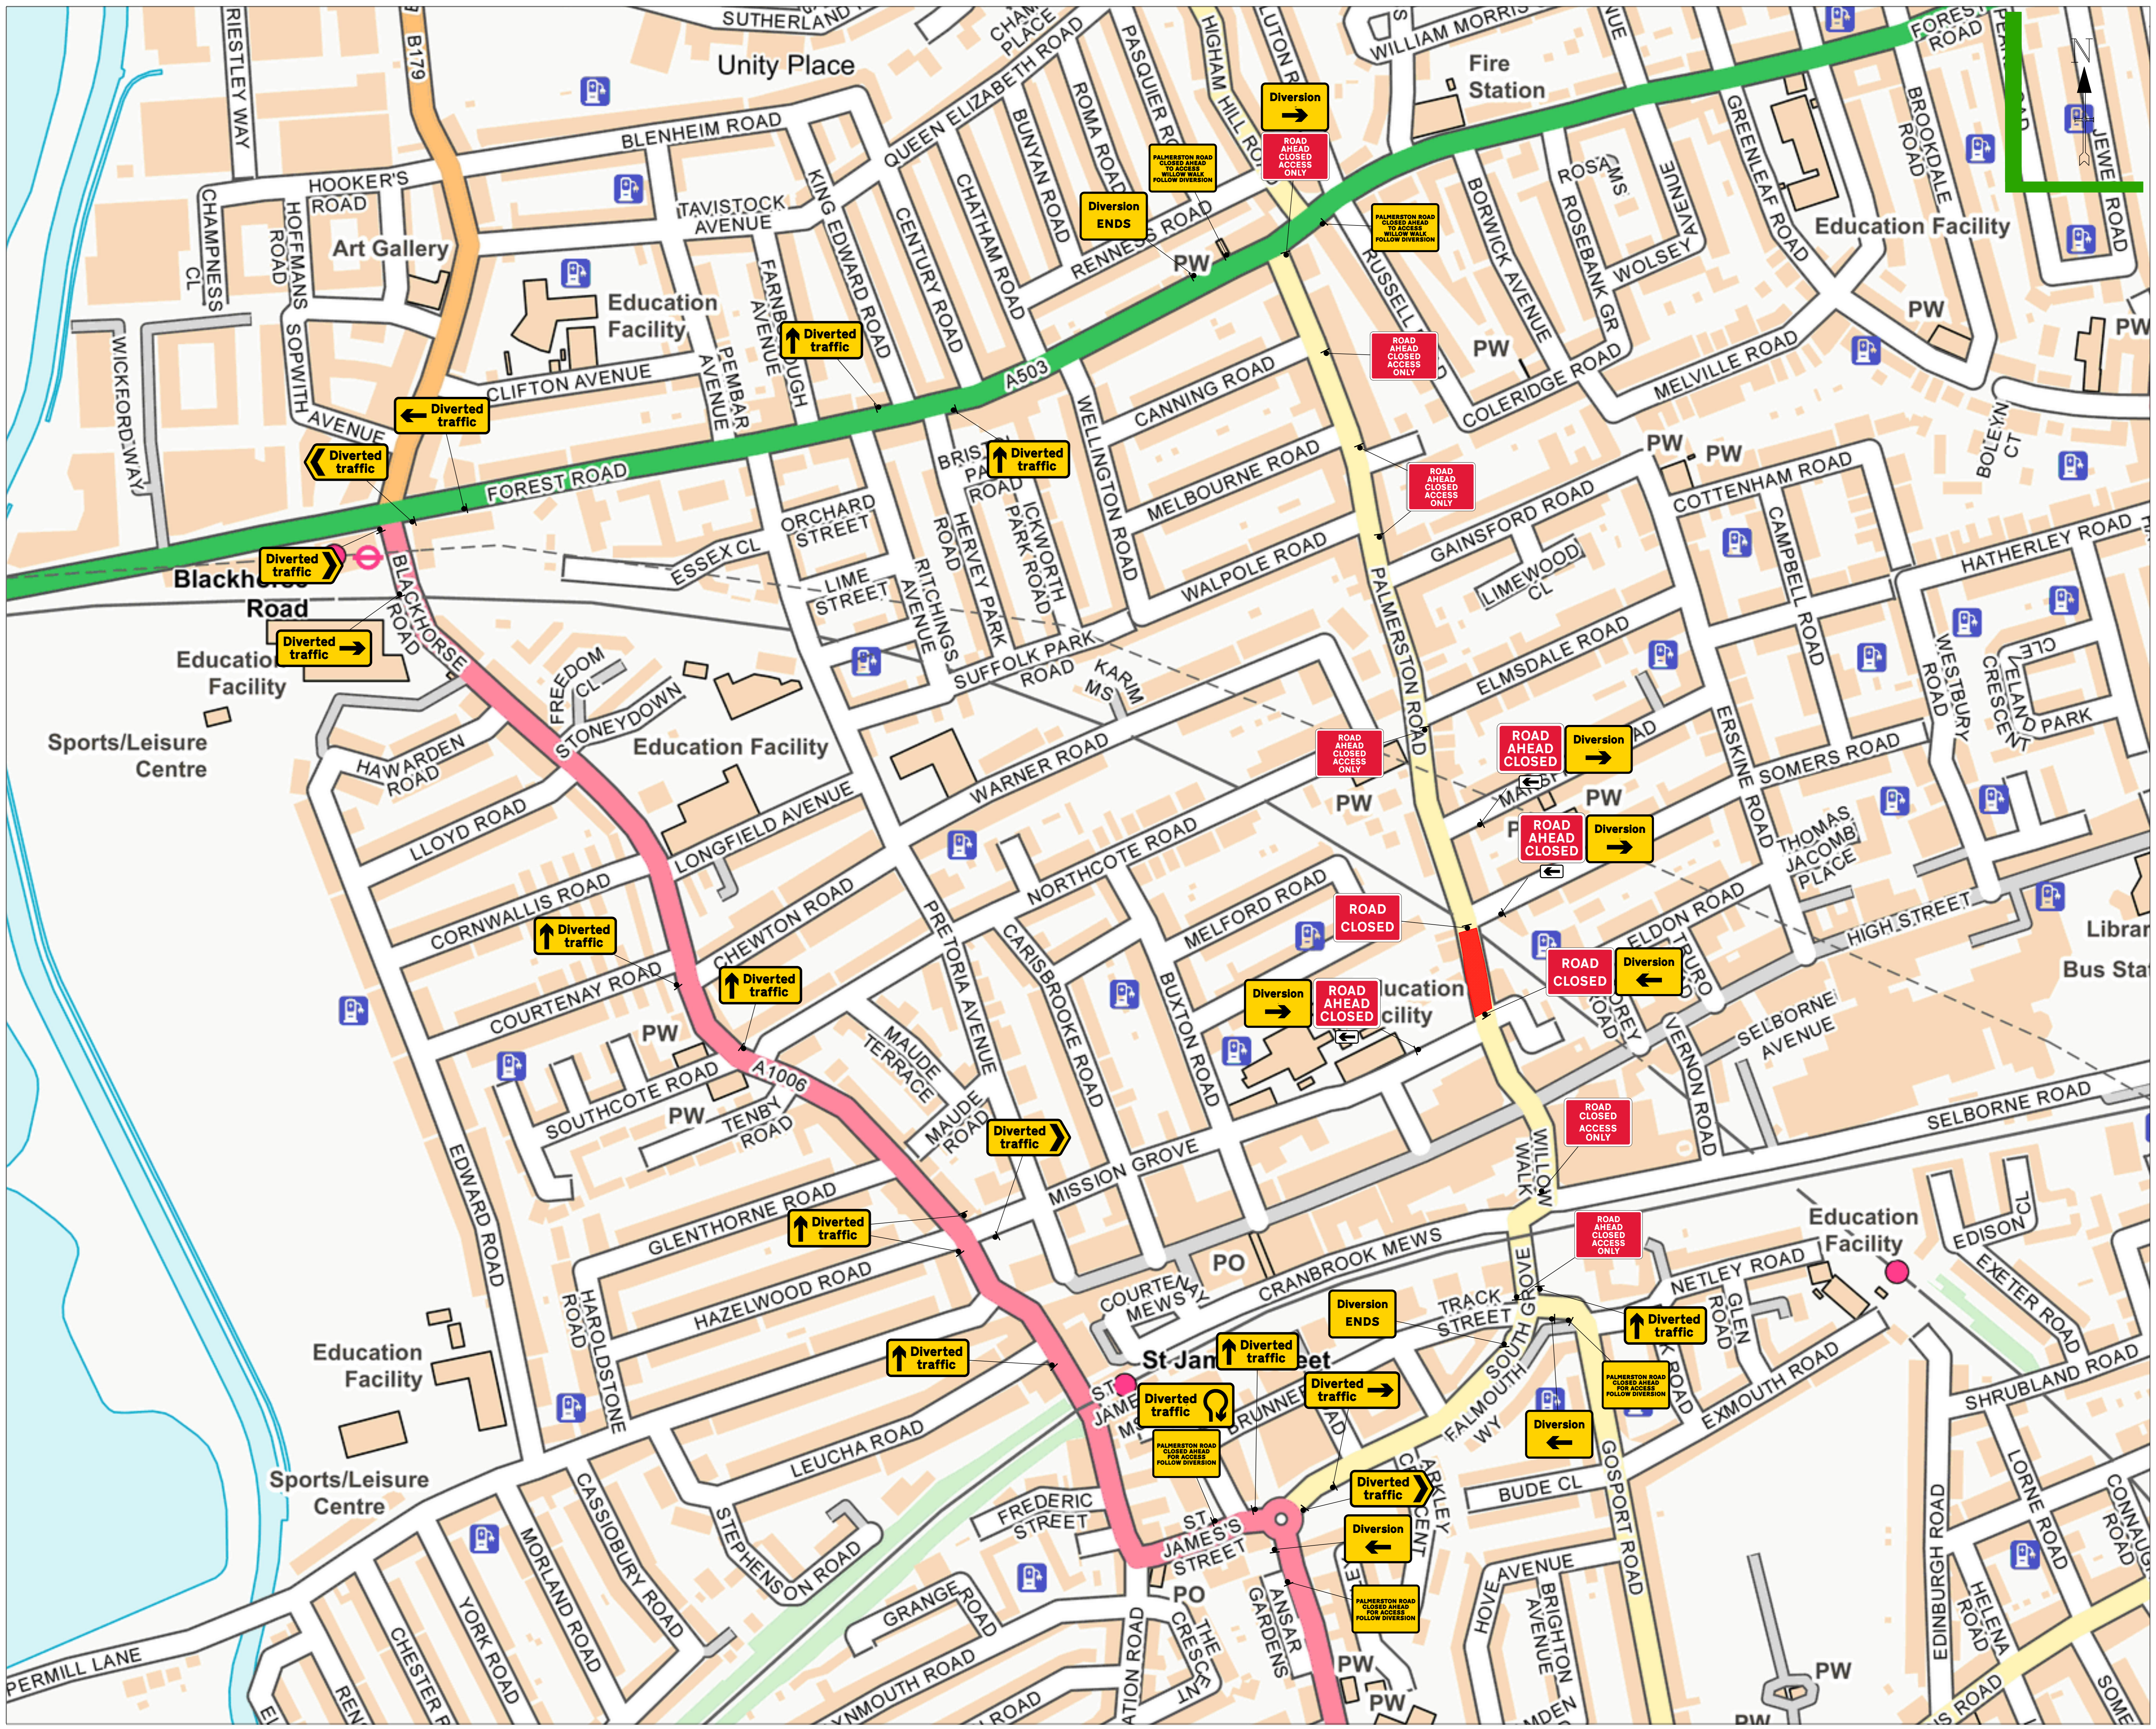

KEY:

SAFETY ZONE	CONE	Bus stop suspension
WORK AREA	PED BARRIER	Parking Bay suspension
SPOIL AREA	NO PARKING CONE	

DETAILS OF THE ROAD

	Palmerston Road

Drawn By	M Oprescu	Traffic Management	Road Closure
Checked By	D Kelly	Road Name	Palmerston Road
Survey By	Client	Borough/Council	Waltham Forest
Date Drawn	25/03/2024	Postcode	E17 6PD
Drawing No	K7624		